

REAR ELEVATION
SCALE 1/4" = 1'-0"

**JIM
MACKAY
ARCHITECT**

**JIM MACKAY
ARCHITECT**

24750 Kings
1721 Lakeland Avenue
St. Louis, MO 63104
Office: 636.424.4444
Cell: 636.424.4444


Designed by
Todd Orlin
Drew Mackay
www.toddo.com

Plan Date
Sheet No. 3.3/3
3/20/07

**KENNEDY
PROPERTY MANAGEMENT**
11th Avenue East Maplewood

TCO DESIGN
Architectural and Interior Design
P.O. Box 495
Ferguson, MO 63108
www.tcodesign.com
Drew Mackay
Todd Orlin
www.toddo.com

Drawn by
12/01/07
A3.3

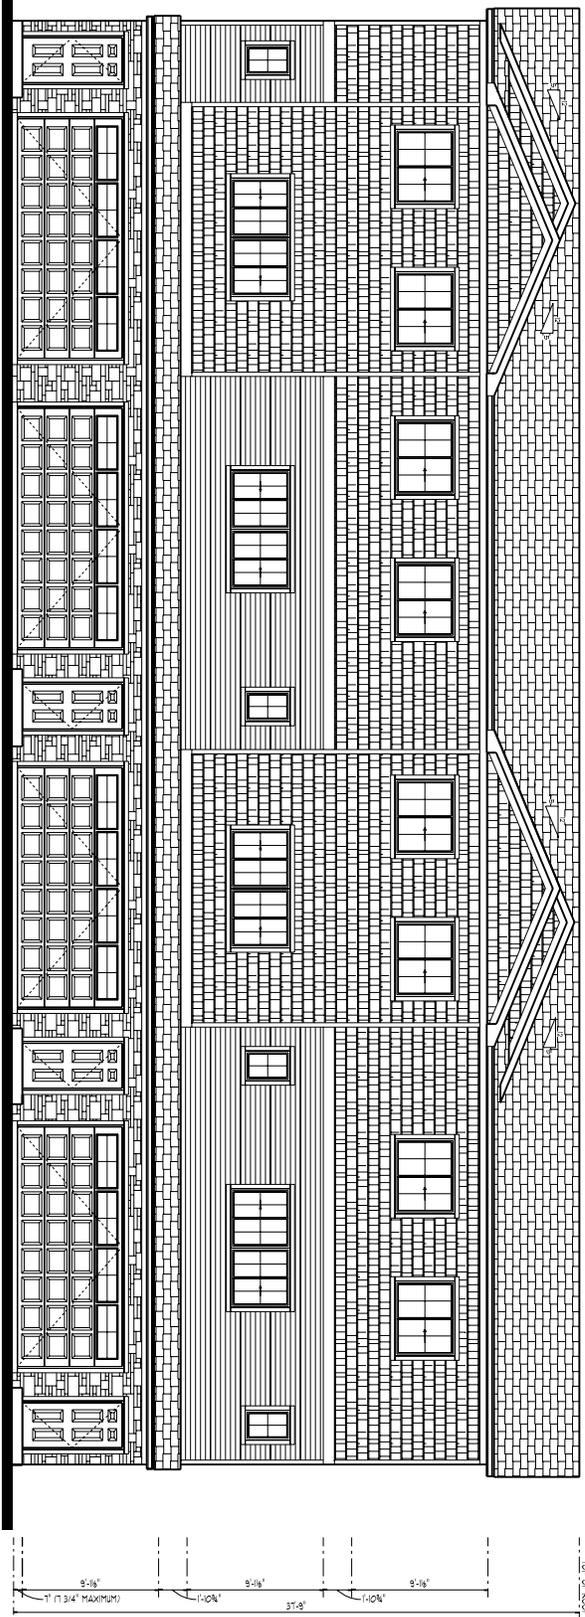

FRONT ELEVATION

SCALE 1/4" = 1'-0"

**JIM
MACKAY
ARCHITECT**

**JIM MACKAY
ARCHITECT**

24700
173 Laurel Street
St. Louis, MO 63104

314.434.4444
jim@mackayarchitect.com

Designed by
Todd Orlin
Todd Orlin Architects
www.toddorlin.com

Plan Date
FEBRUARY 2020

**KENNEDY
PROPERTY MANAGEMENT**
11th Avenue East Maplewood

TCO DESIGN
ARCHITECTS
1001 N. 1st St.
St. Louis, MO 63102
www.tcodesign.com

Designed by
Todd Orlin
Todd Orlin Architects
www.toddorlin.com

Drawn by
Jim Mackay
Jim Mackay Architect
www.jimmackayarchitect.com

A3.1