

UNIT 1
 FIRST FLOOR: 21.83 FT.
 SECOND FLOOR: 14.63 FT.
 THIRD FLOOR: 14.63 FT.
 TOTAL: 153.93 FT.

UNIT 2
 FIRST FLOOR: 21.83 FT.
 SECOND FLOOR: 14.63 FT.
 THIRD FLOOR: 14.63 FT.
 TOTAL: 153.93 FT.

UNIT 3
 FIRST FLOOR: 21.83 FT.
 SECOND FLOOR: 14.63 FT.
 THIRD FLOOR: 14.63 FT.
 TOTAL: 153.93 FT.

UNIT 4
 FIRST FLOOR: 21.83 FT.
 SECOND FLOOR: 14.63 FT.
 THIRD FLOOR: 14.63 FT.
 TOTAL: 153.93 FT.

THIRD FLOOR PLAN

SCALE 1/4" = 1'-0"

NOTE: SEE WALL SECTION ON SHEET A1 FOR DETAILS ON EXPOSURE FOR STRUCTURE THROUGH STAIRWELL.

NOTE: SEE STAIR HALL SECTION ON SHEET A1 FOR DETAILS ON EXPOSURE FOR STRUCTURE THROUGH STAIRWELL.

A2.3

100102264


TCO DESIGN
 100102264
 Todd Ostrum
 ARCHITECT

KENNEDY PROPERTY MANAGEMENT
 11th Avenue East, Maplewood

JIM MACKAY ARCHITECT
 2750 S. 10th St.
 Minneapolis, MN 55410
 612.338.1111

Plan Date: 03/27/2020
Revision: 03/27/2020

Prepared By: Todd Ostrum
Checked By: Jim Mackay
Scale: 1/4" = 1'-0"

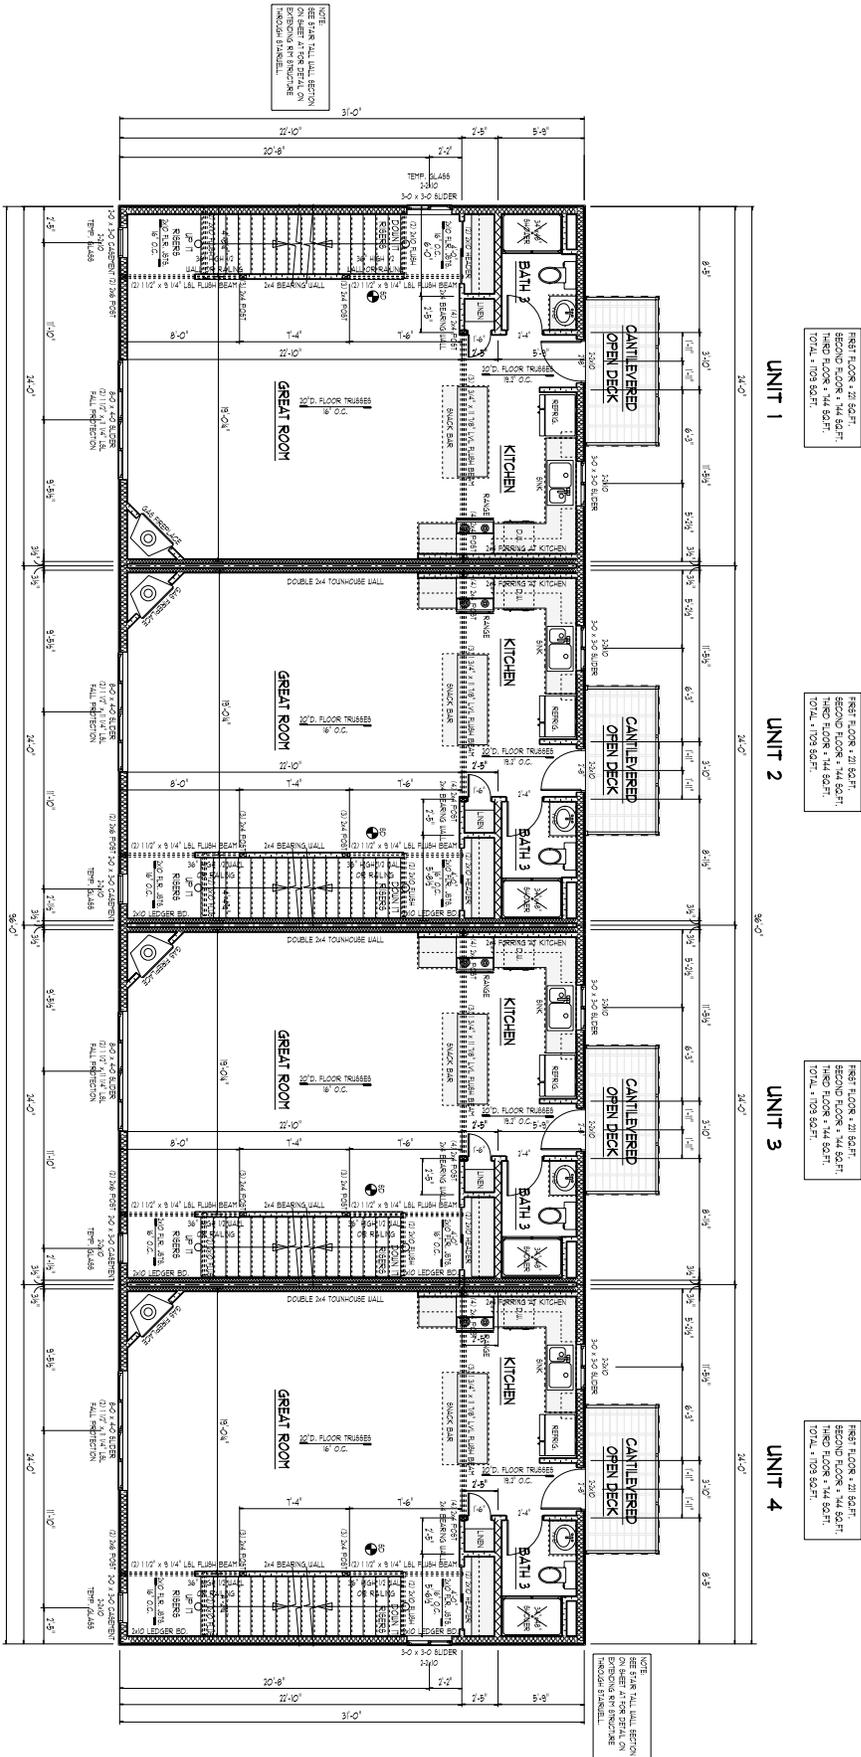

SECOND FLOOR PLAN

SCALE 1/4" = 1'-0"

UNIT 1
FIRST FLOOR 128 SQ. FT.
SECOND FLOOR 144 SQ. FT.
TOTAL 272 SQ. FT.

UNIT 2
FIRST FLOOR 128 SQ. FT.
SECOND FLOOR 144 SQ. FT.
TOTAL 272 SQ. FT.

UNIT 3
FIRST FLOOR 128 SQ. FT.
SECOND FLOOR 144 SQ. FT.
TOTAL 272 SQ. FT.

UNIT 4
FIRST FLOOR 128 SQ. FT.
SECOND FLOOR 144 SQ. FT.
TOTAL 272 SQ. FT.

NOTE:
SEE FIRST FLOOR PLAN SECTION
ON SHEET A1 FOR DETAILS ON
ELEVATIONS AND FINISHES
EXCEPT WHERE SHOWN
OTHERWISE.

NOTE:
SEE FIRST FLOOR PLAN SECTION
ON SHEET A1 FOR DETAILS ON
ELEVATIONS AND FINISHES
EXCEPT WHERE SHOWN
OTHERWISE.

A2.2

100102264


TCO DESIGN
ARCHITECTS
1100 W. 10TH AVENUE
SUITE 100
DENVER, CO 80202
TEL: 303.733.8888
WWW.TCODESIGNARCHITECTS.COM

**KENNEDY
PROPERTY MANAGEMENT**
11th Avenue East, Maplewood

Plan Dates
PRELIM 3.20.21
REVISED 4.20.21

**JIM MACKAY
ARCHITECT**
720 South Alameda
Suite 100
Denver, CO 80202
TEL: 303.733.8888
WWW.JIMMACKAYARCHITECT.COM

**JIM MACKAY
ARCHITECT**

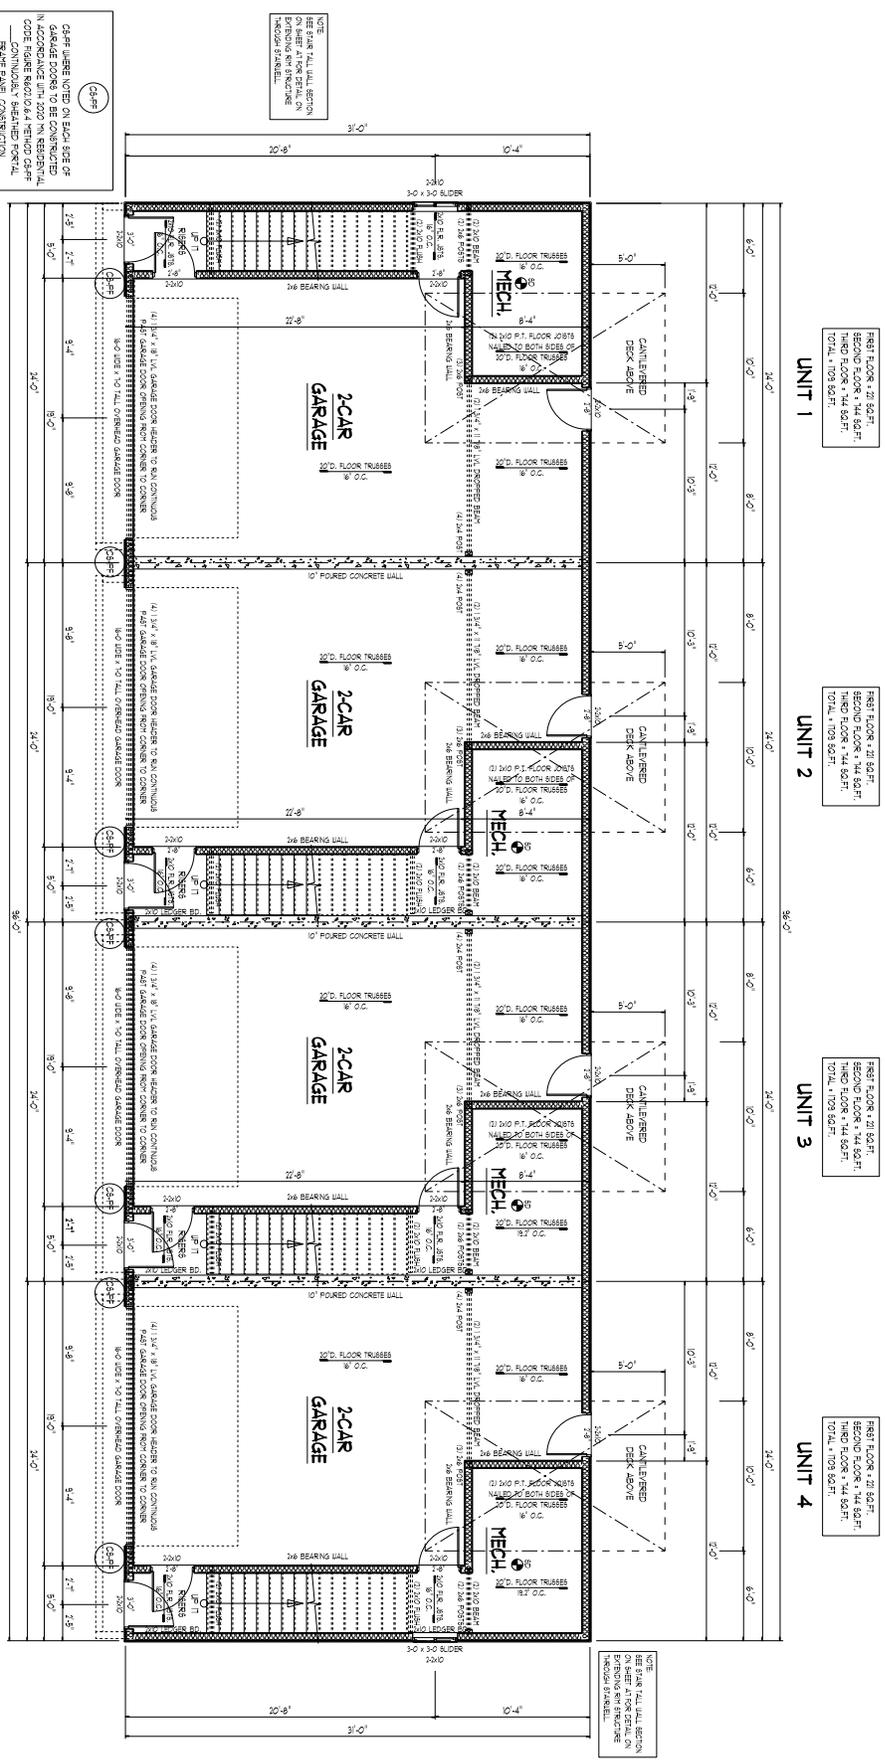

FIRST FLOOR PLAN
 SCALE 1/4" = 1'-0"

<p>TOCO DESIGN 12000 126th Ave SE Bellevue, WA 98005 Tel: 206.451.1200 Fax: 206.451.1201 www.tocodesign.com</p>	<p>KENNEDY PROPERTY MANAGEMENT 11th Avenue East, Maplewood</p>	<p>Plan Date: _____ Revision: _____ Scale: _____</p>	<p>Drawn By: _____ Check By: _____ Date: _____</p>	<p>Project No: _____ Drawing No: _____ Date: _____</p>	<p>Client: _____ Address: _____ City: _____ State: _____ Zip: _____</p>	<p>Architect: _____ Address: _____ City: _____ State: _____ Zip: _____</p>	<p>Architect: _____ Address: _____ City: _____ State: _____ Zip: _____</p>