




**1 SOUTH ELEVATION**  
1/8" = 1'-0"

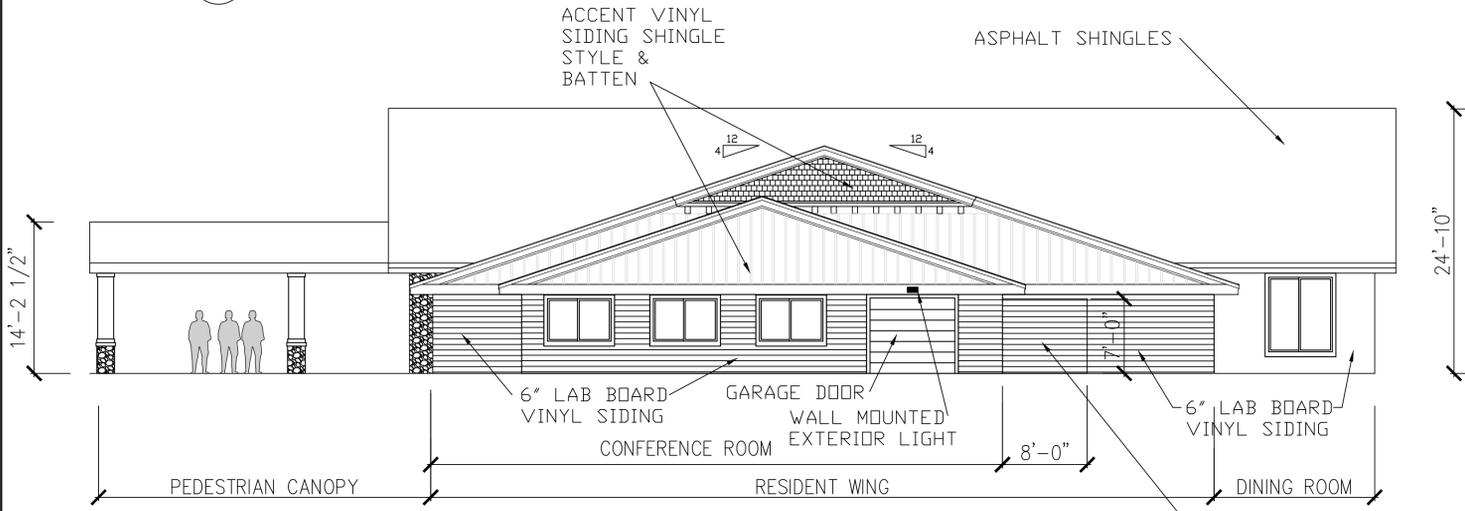


**2 EAST ELEVATION**  
1/8" = 1'-0"

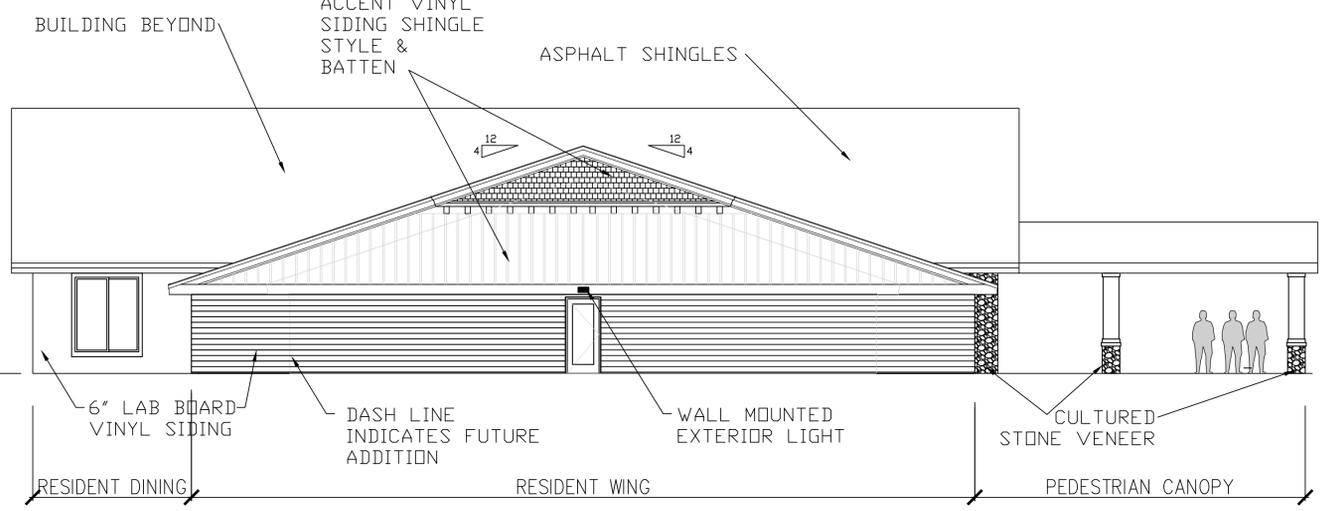

**3 WEST ELEVATION**  
1/8" = 1'-0"

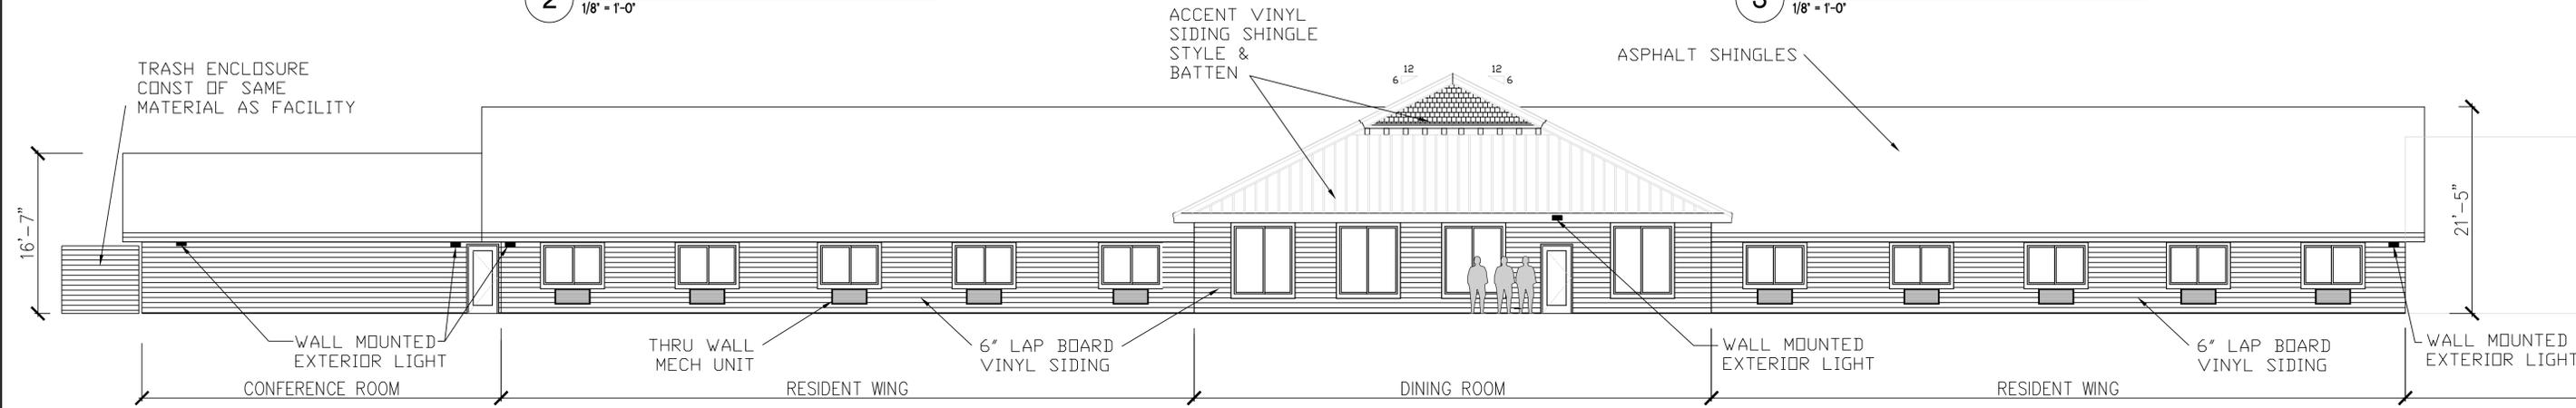

**4 NORTH ELEVATION**  
1/8" = 1'-0"

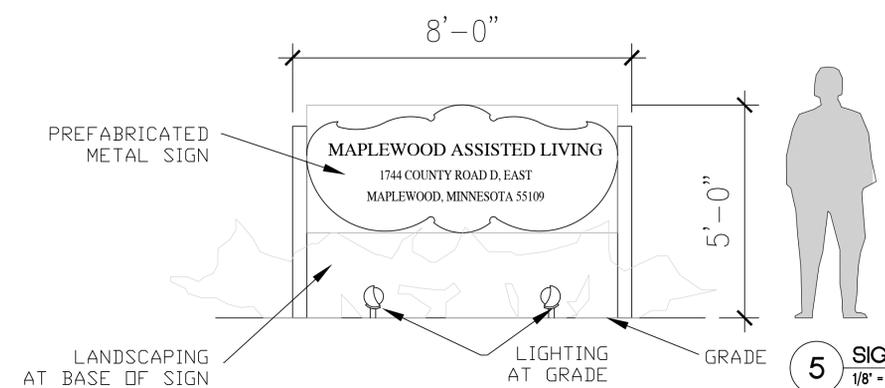

**5 SIGN ELEVATION**  
1/8" = 1'-0"

I hereby certify that the plans, specifications, and information contained hereon were prepared by me or under my direct supervision and that I am a duly Licensed Professional Architect under the laws of the State of Minnesota.  
KENNETH RIVERA  
Date: 10/7/2021  
Reg. No. 21039



RIVERA ARCHITECTS INC  
776 Fairmount Avenue  
St. Paul, Minnesota 55105  
P:651-222-3246 email:rivaarchitects@westoffice.net

MAPLEWOOD ASSISTED LIVING  
1744 COUNTY ROAD "D"  
MAPLEWOOD, MINNESOTA 55109

2-14-22 PLANNING COMMISSION

EXTERIOR ELEVATIONS & SIGN ELEVATION  
Architecture Planning Interiors

A5.0