


SOUTH ELEVATION

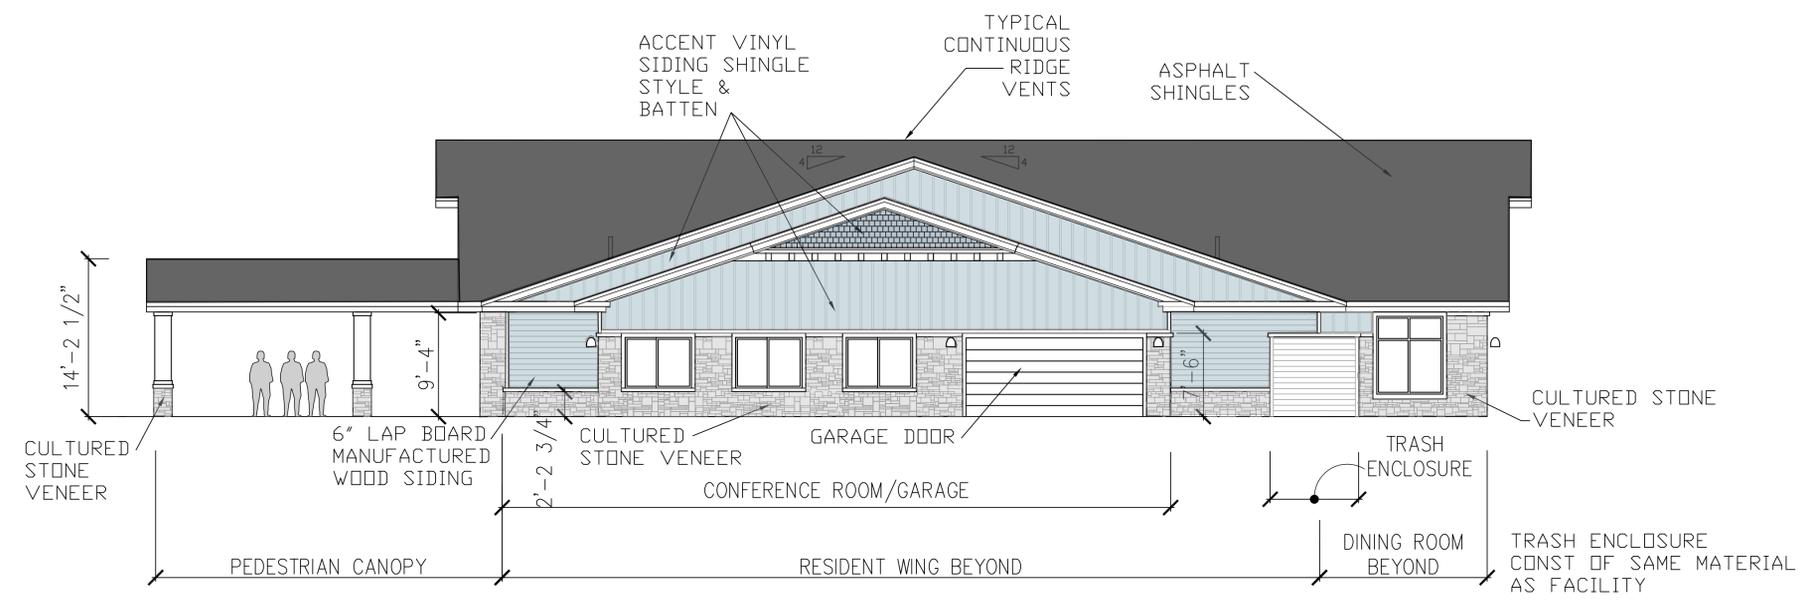

EAST ELEVATION

# MAPLEWOOD ASSISTED LIVING

22102-00  
04-5-2022



MANUFACTURED WOOD  
BATTEN SIDING  
COLOR - SUMMIT BLUE

MANUFACTURED WOOD  
SHINGLE SIDING  
COLOR - CAVERN STEEL

ASPHALT SHINGLES  
COLOR - SOLARIS PLATINUM

MANUFACTURED WOOD  
TRIM BOARDS  
COLOR SNOWSCAPE WHITE

PRE-FIN GUTTER,  
DOWNSPOUT  
COLOR - WHITE

MANUFACTURED  
WOOD TRIM  
WINDOW SURROUND  
COLOR - SNOWSCAPE WHITE




PARTIAL SOUTH ELEVATION

CULTURED STONE  
SILL/CAP


CULTURED STONE  
VENEER

MANUFACTURED WOOD  
SIDING  
COLOR - SUMMIT BLUE

# MAPLEWOOD ASSISTED LIVING

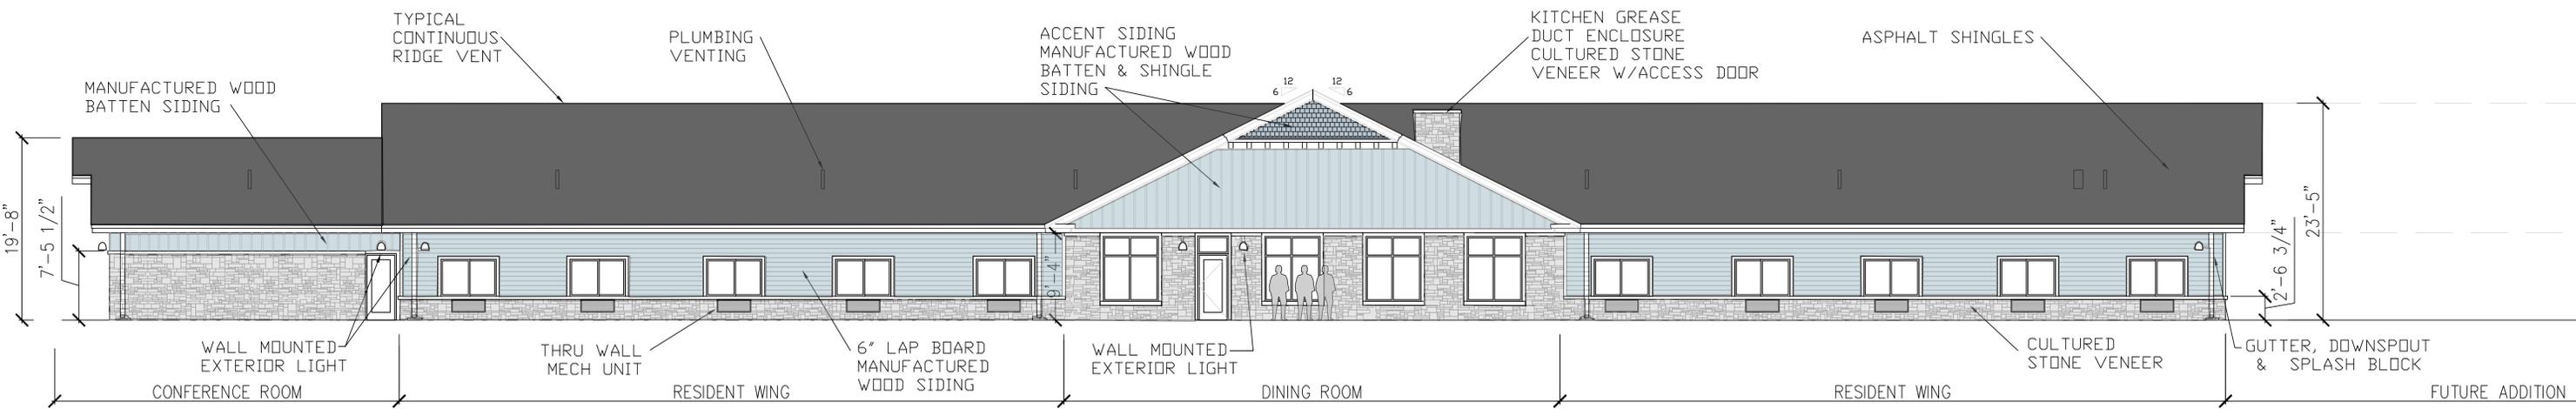

NORTH ELEVATION

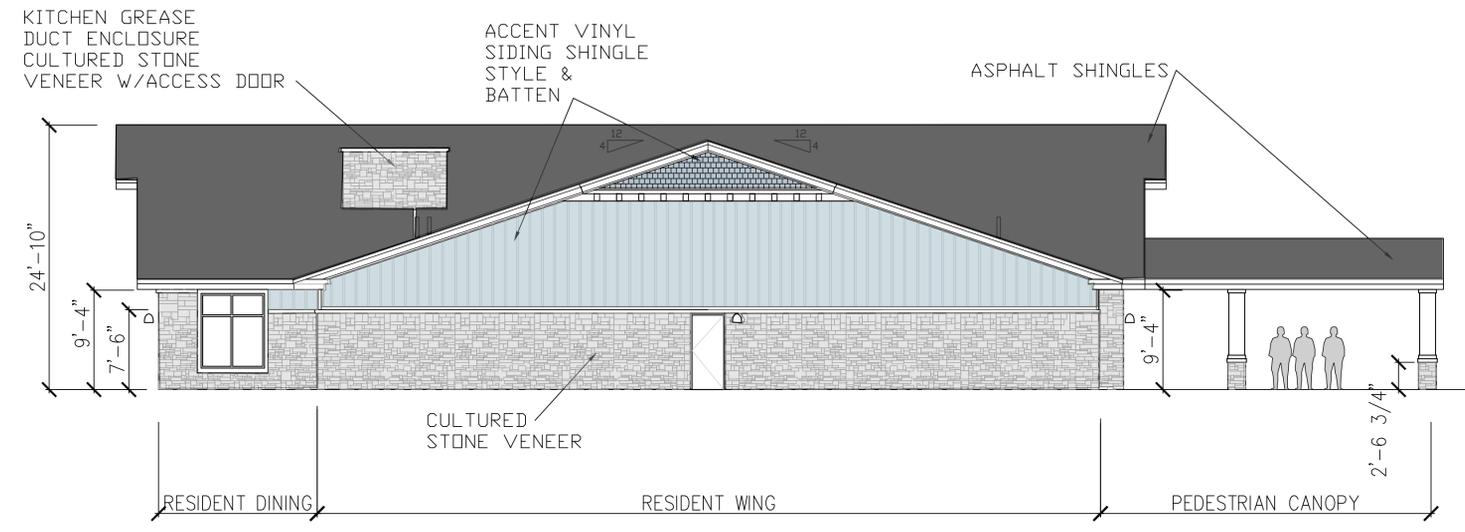


WEST ELEVATION

# MAPLEWOOD ASSISTED LIVING


22102-00  
04-5-2022



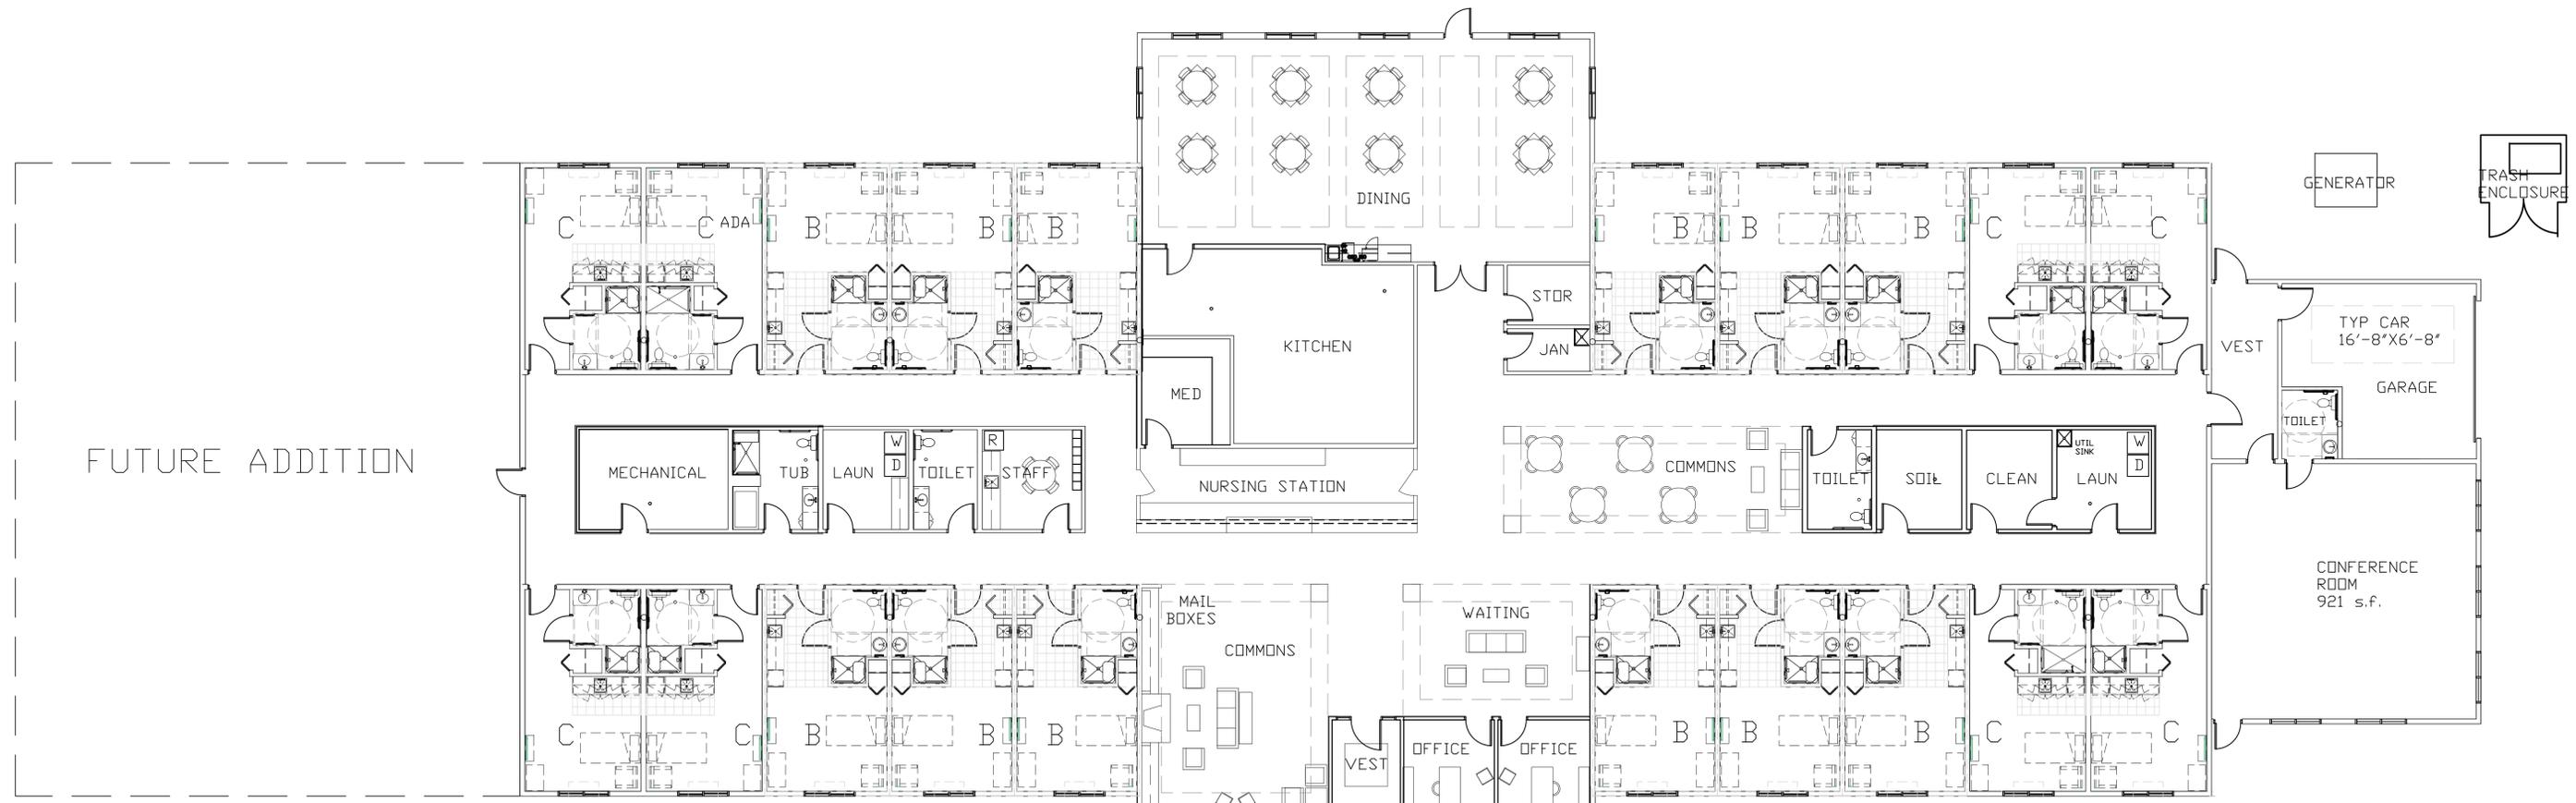


# FLOOR PLAN

N.T.S

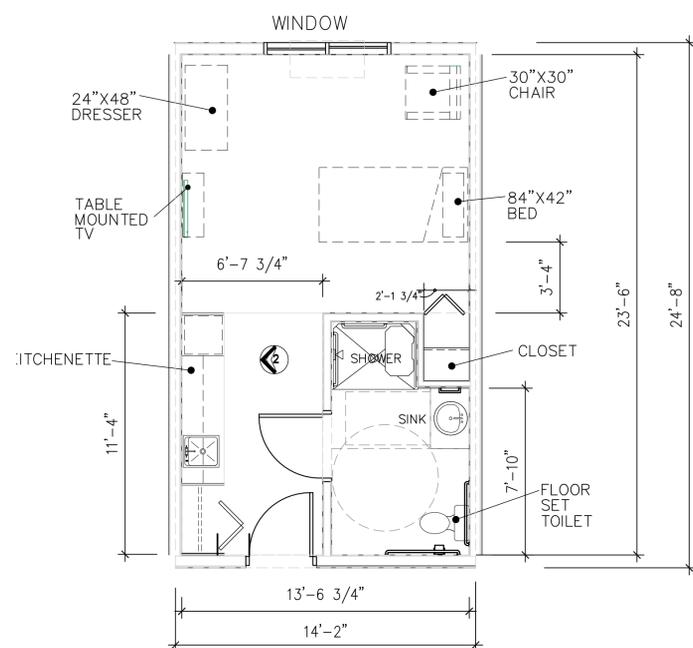

UNIT PLAN-B

NON-ADA TOILET, NON-ADA SHOWER, NON-ADA LAV 318 S.F.




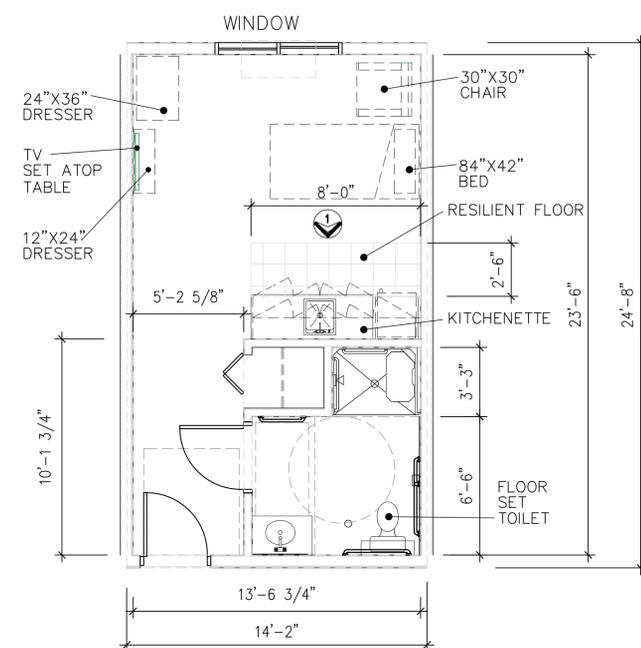


UNIT PLAN-C

NON-ADA TOILET, NON-ADA SHOWER, NON-ADA LAV 318 S.F.


# MAPLEWOOD ASSISTED LIVING



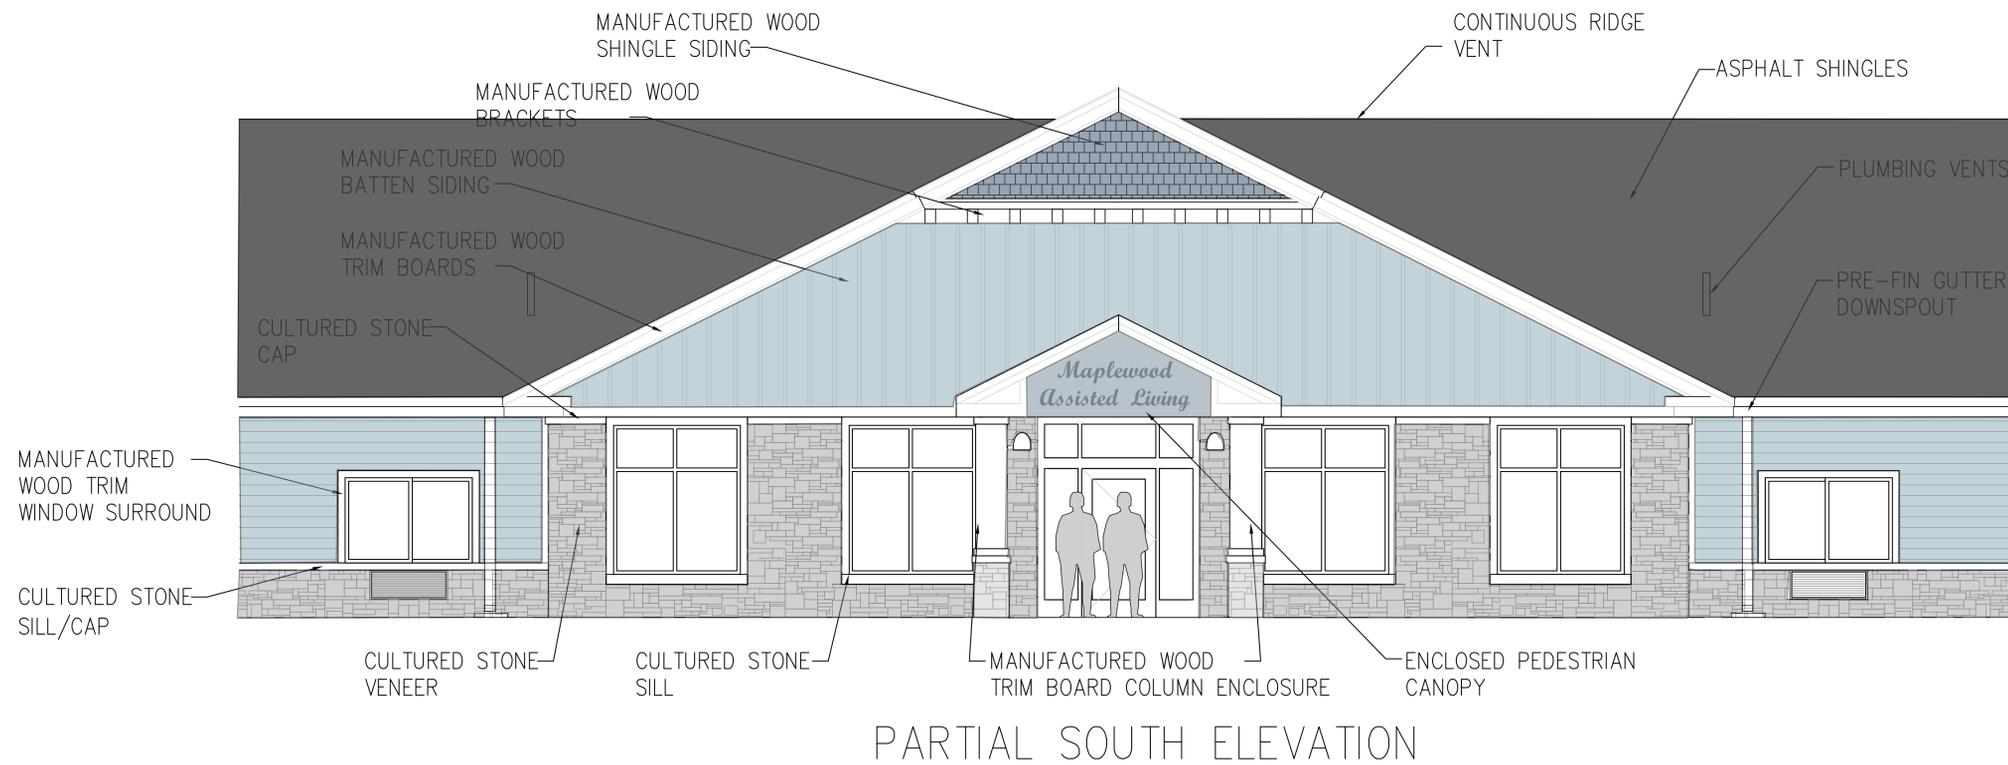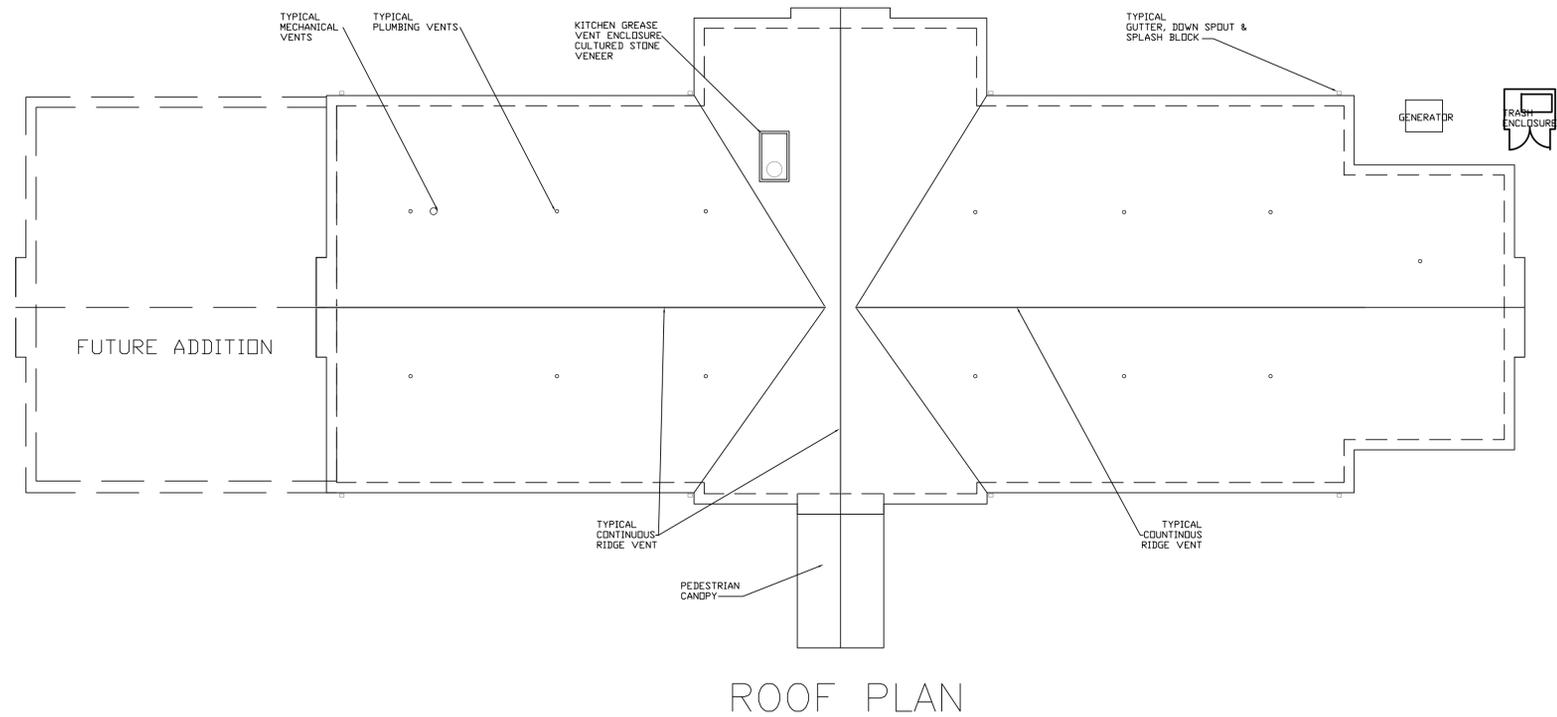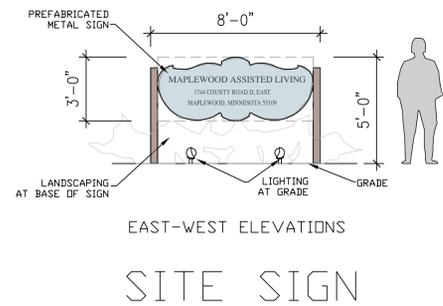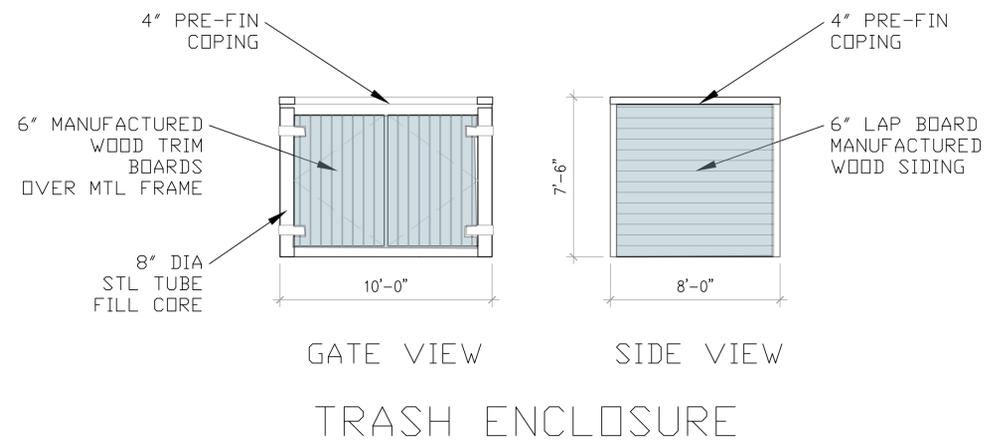

# MAPLEWOOD ASSISTED LIVING

COUNTY ROAD D E

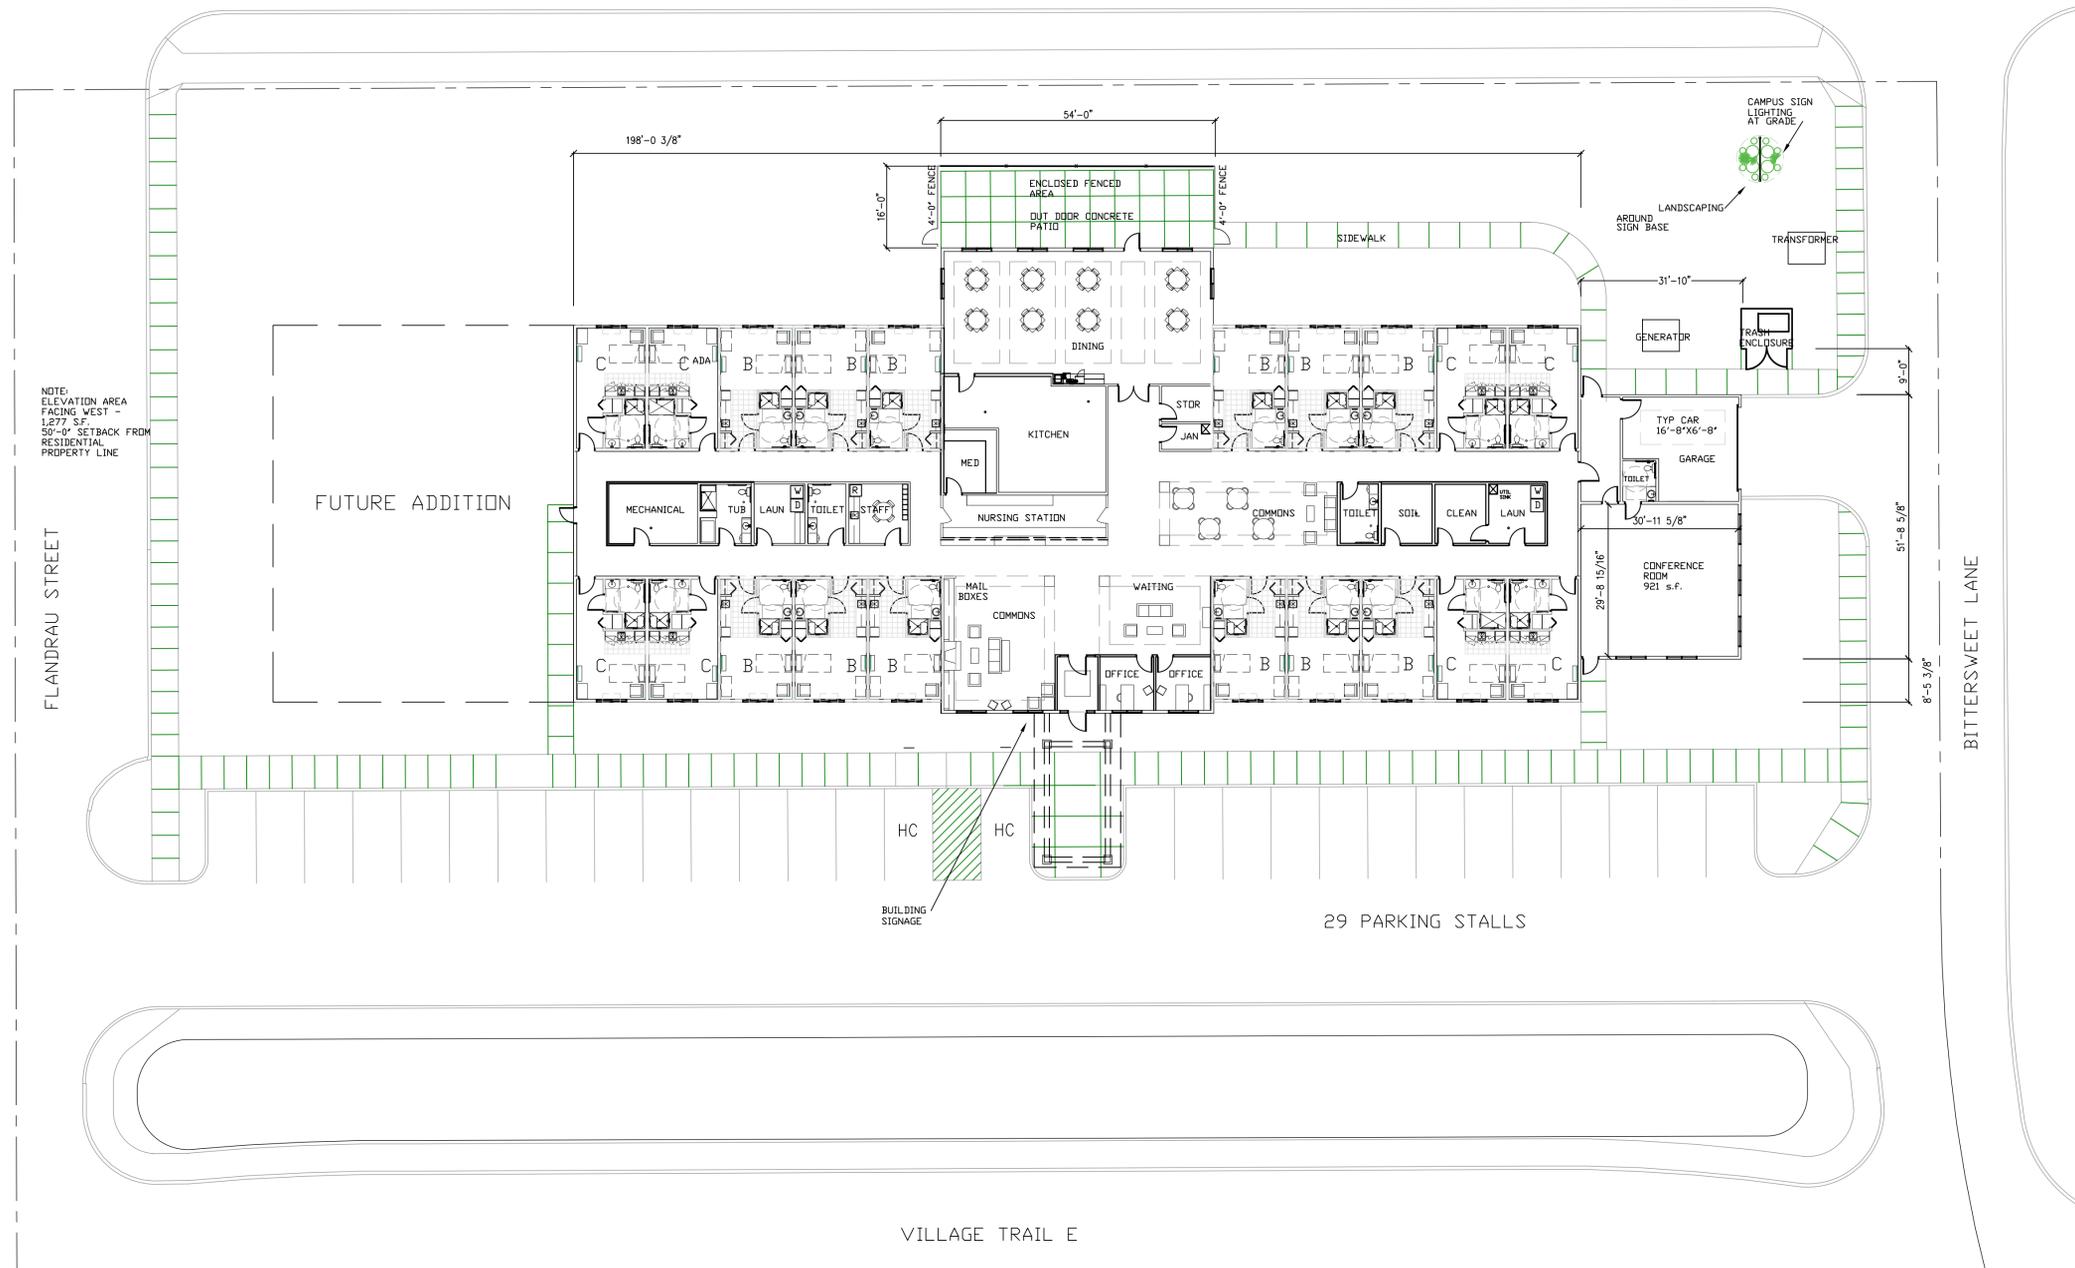

NOTE:  
ELEVATION AREA  
FACING WEST -  
1,277 SF.  
50'-0" SETBACK FROM  
RESIDENTIAL  
PROPERTY LINE

FUTURE ADDITION

FLANDRAU STREET

HC

HC

BUILDING  
SIGNAGE

29 PARKING STALLS

29'-8 15/16"

8'-5 3/8"

9'-0"

51'-8 5/8"

BITTERSWEET LANE

VILLAGE TRAIL E

# SITE PLAN

N.T.S



# MAPLEWOOD ASSISTED LIVING

