


SITE PLAN

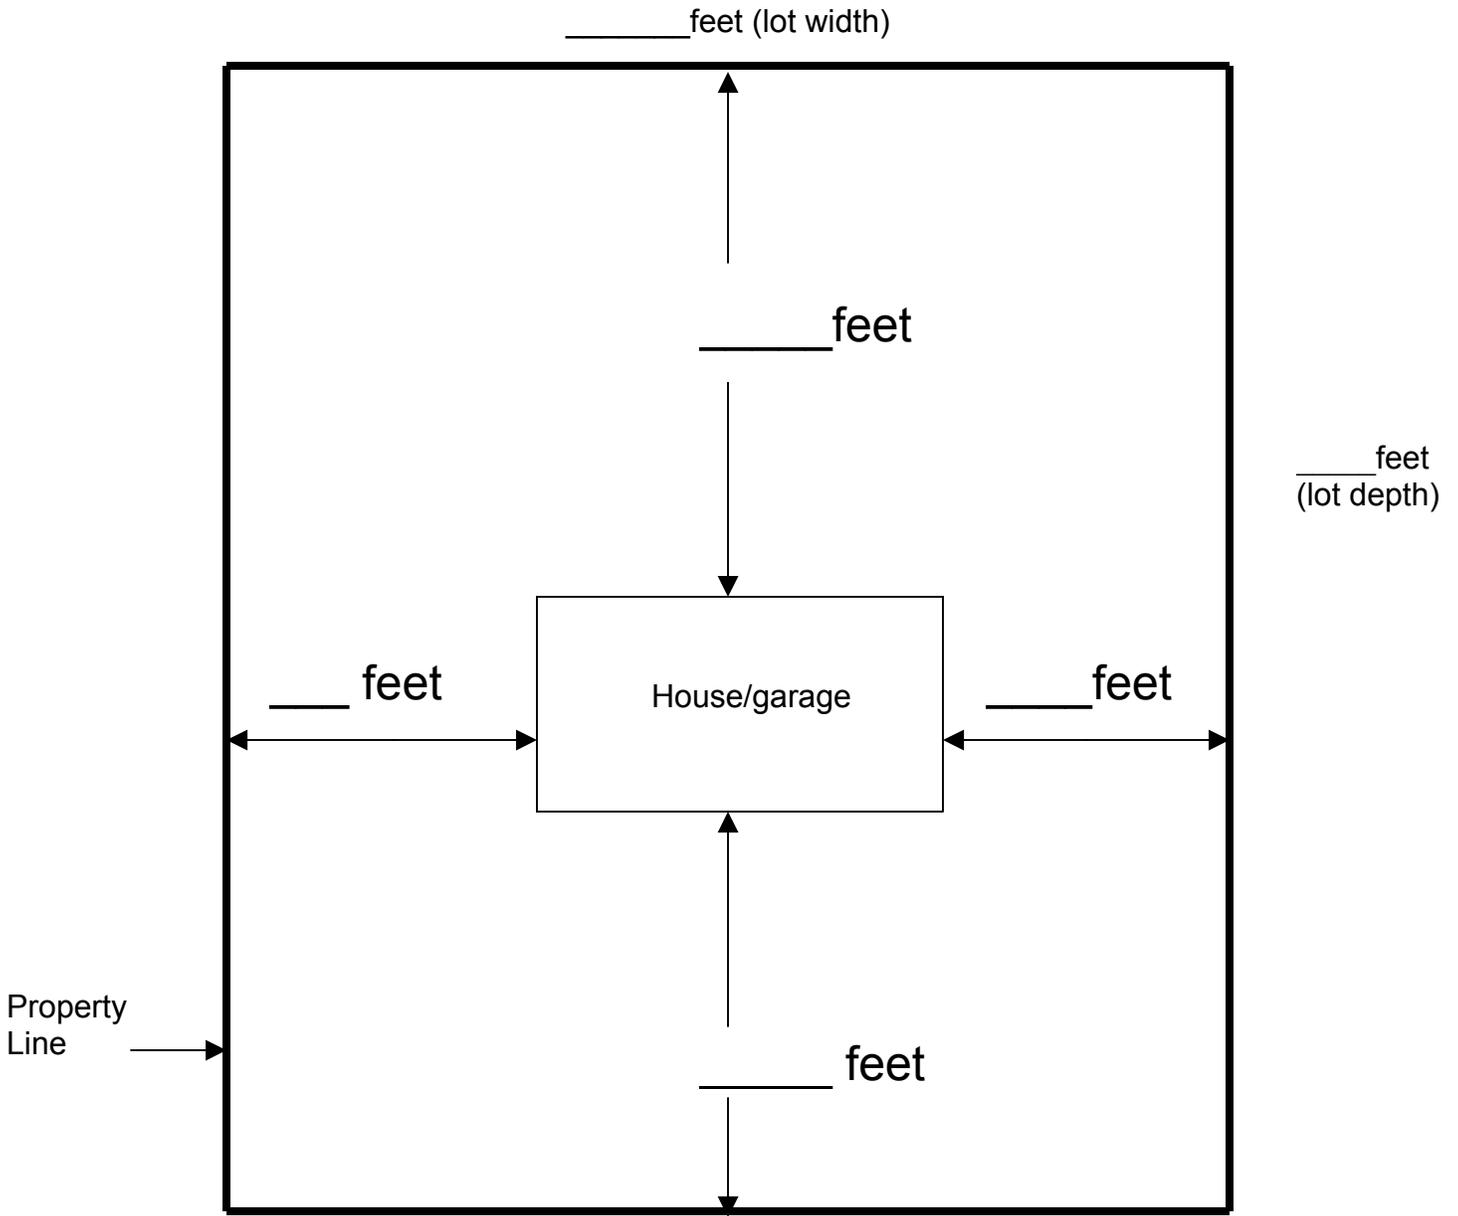

No scale

Show North Direction

