

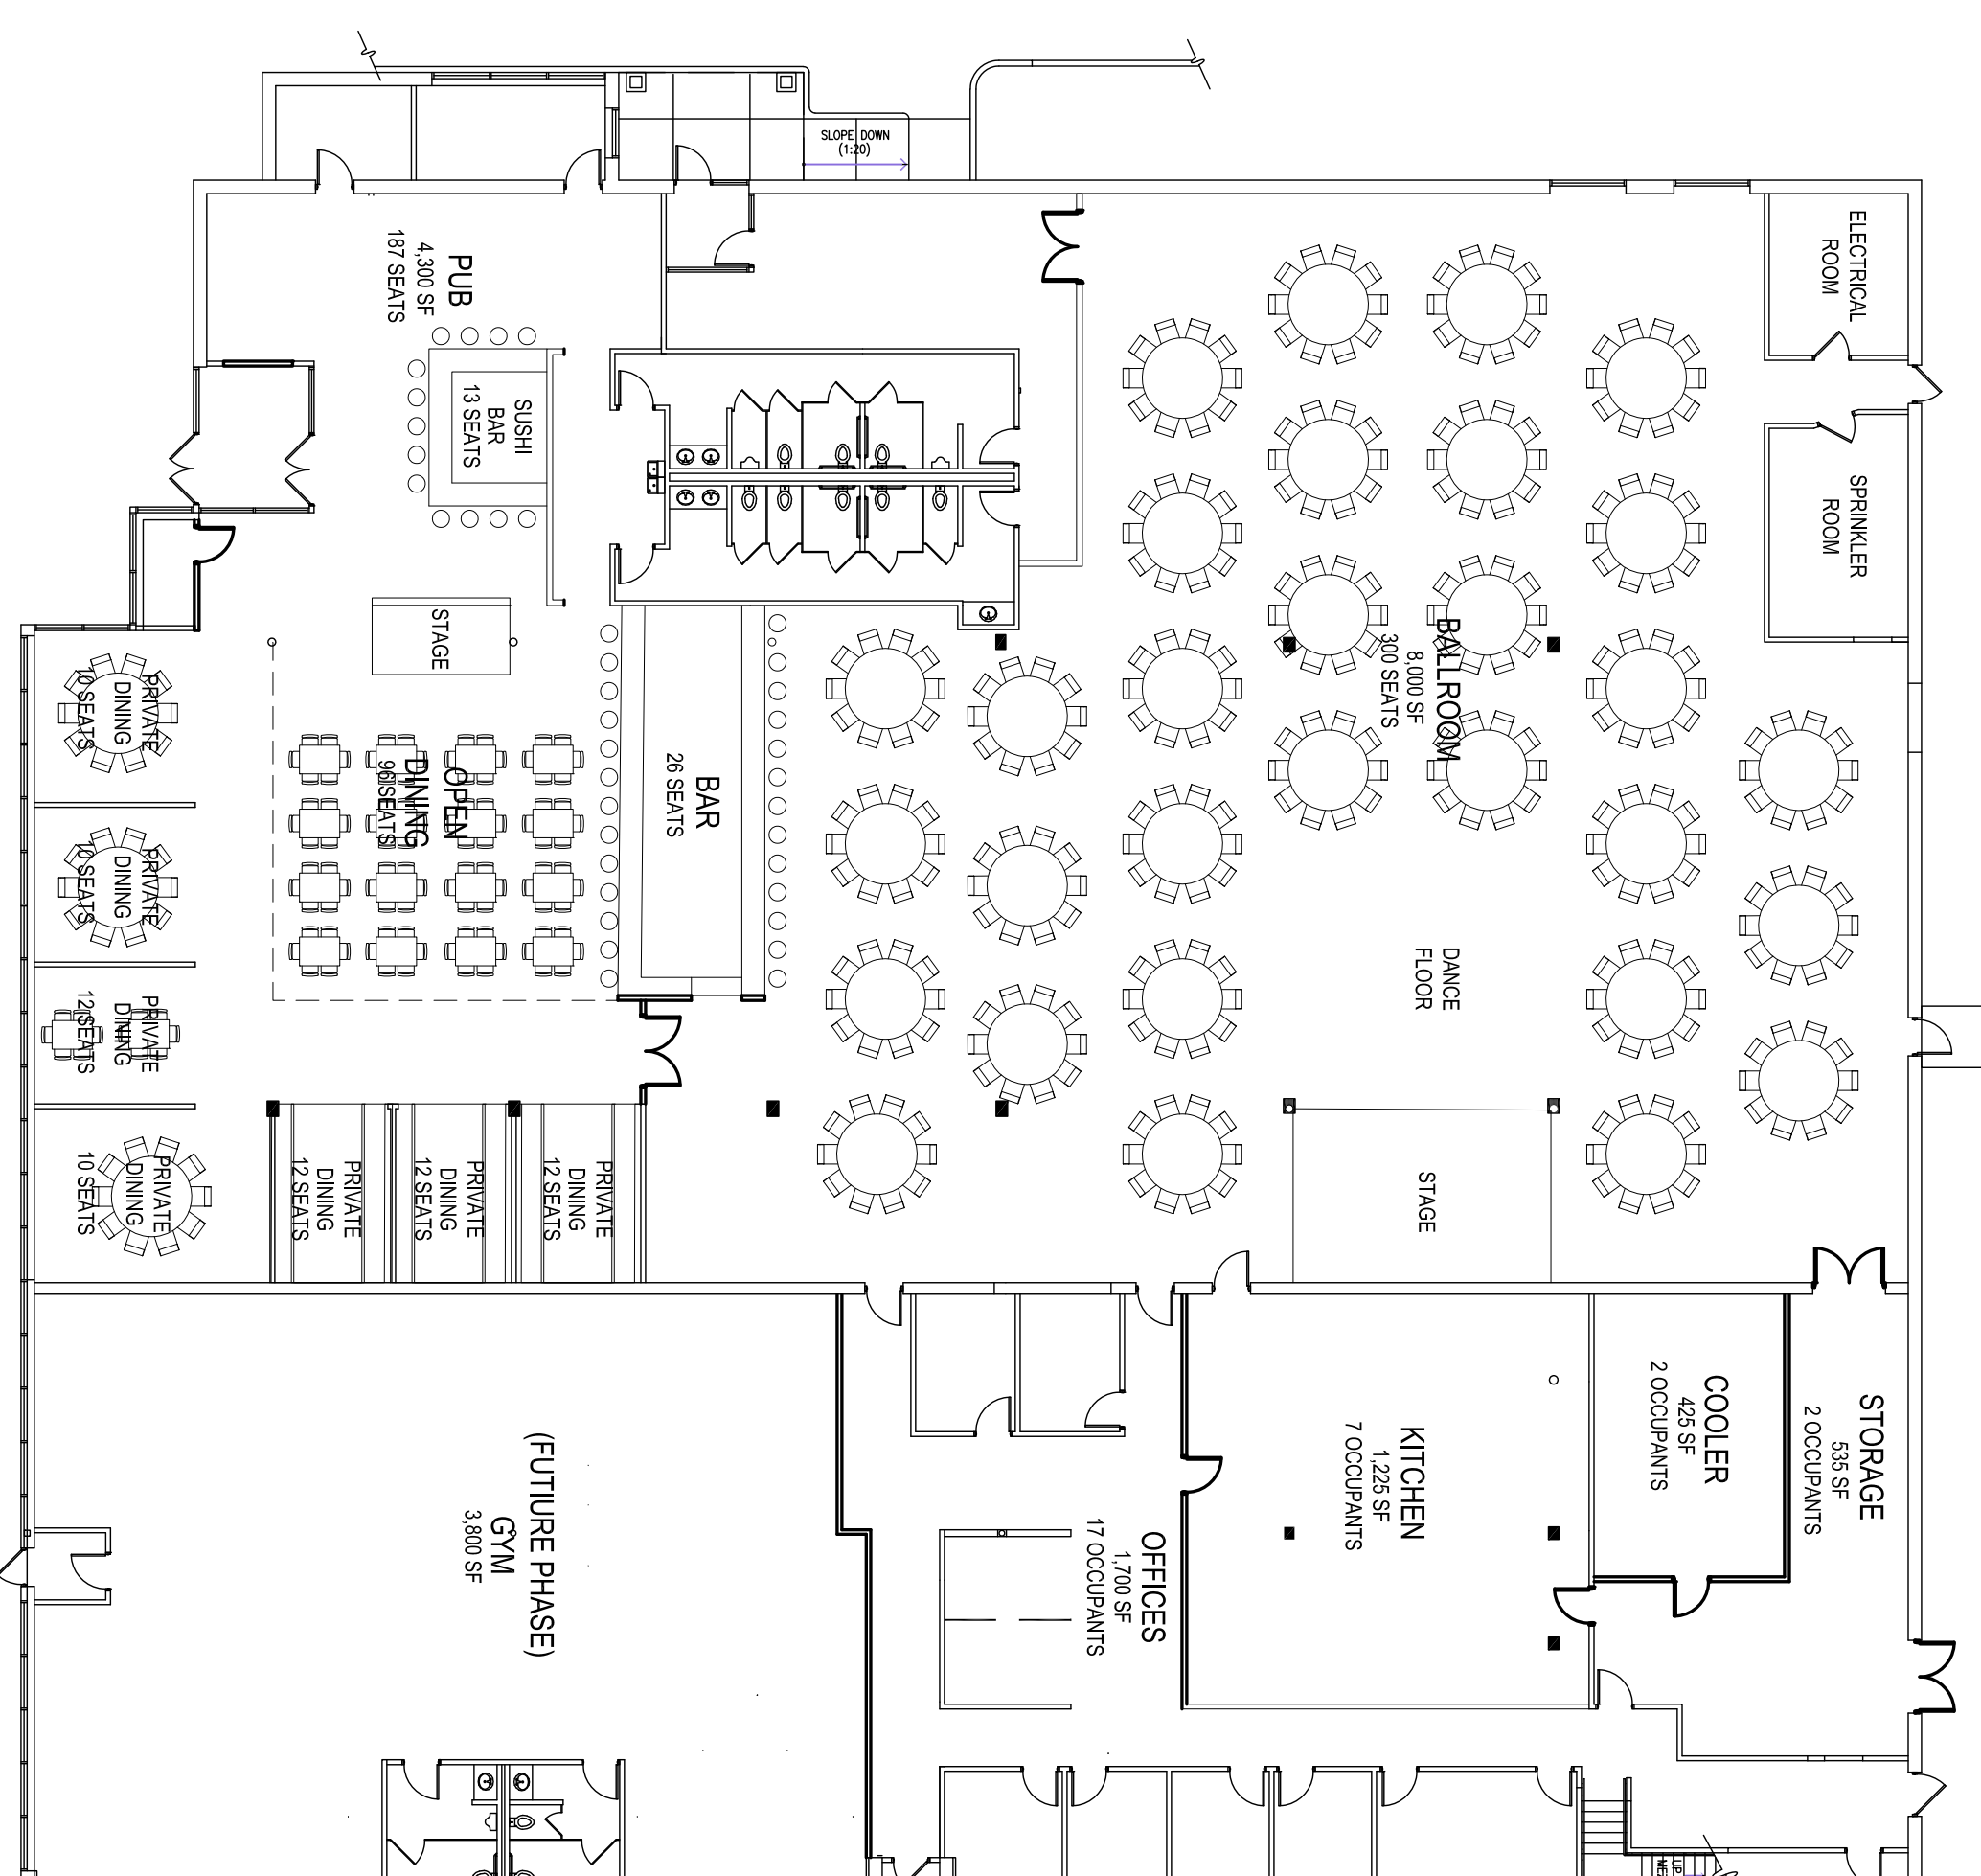


**DEMO PLAN**  
SCALE 1/16"

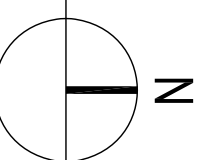

**PROPOSED PLAN**  
SCALE 1/16"

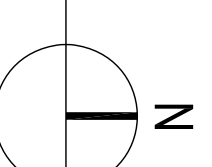

5400 MAIN STREET NE  
SUITE #203  
MINNEAPOLIS, MN 55421

**MAPLEWOOD  
EVENTS CENTER**  
White Bear Ave & Ripley Ave,  
Maplewood MN

NO	ISSUE	DATE
<b>Sheet Information</b>		
Date	7/9/2016	
Job Number		
Drawn	DH	
Checked	DH	
Approved		

**FLOOR PLANS**

**A200**

Sheet